



HAMPTON MANOR OF FORT GRATIOT
 PART OF THE N.E. 1/4 OF SECTION 16
 TOWN 7 NORTH, RANGE 17 EAST,
 FORT GRATIOT TOWNSHIP, ST. CLAIR COUNTY, MICHIGAN

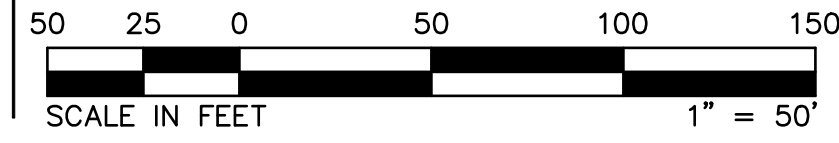

DESCRIPTION OF PARCEL #74-20-016-2004-000:
 WEST 5 ACRES OF THE EAST 10 ACRES OF THE NORTHWEST
 1/4 OF THE NORTHEAST 1/4 OF SECTION 16, TOWN 7 NORTH,
 RANGE 17 EAST.


DESCRIPTION OF PARCEL #74-20-016-2005-000
 EAST 5 ACRES OF THE NORTHWEST 1/4 OF THE NORTHEAST
 1/4 OF SECTION 16, TOWN 7 NORTH, RANGE 17 EAST.

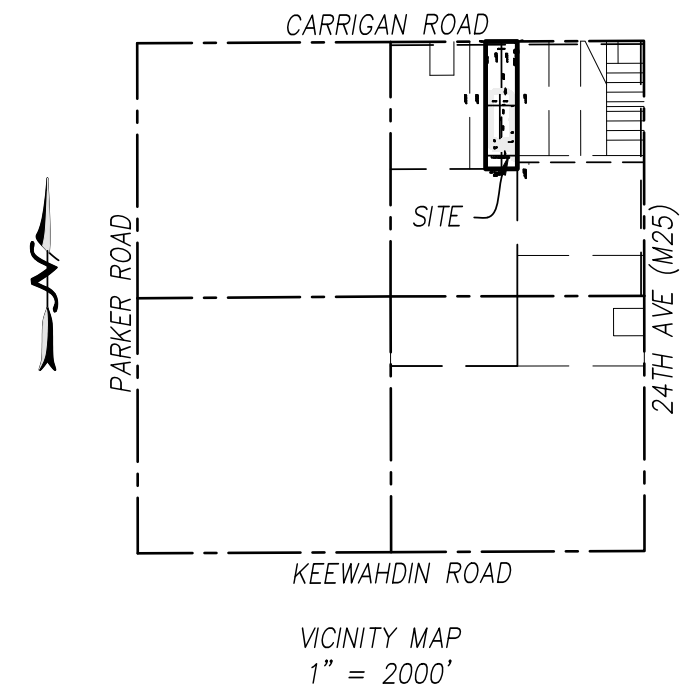

NE CORNER
 SEC. 16,
 T.7N., R.17E.



N 1/4 CORNER
 SEC. 16,
 T.7N., R.17E.

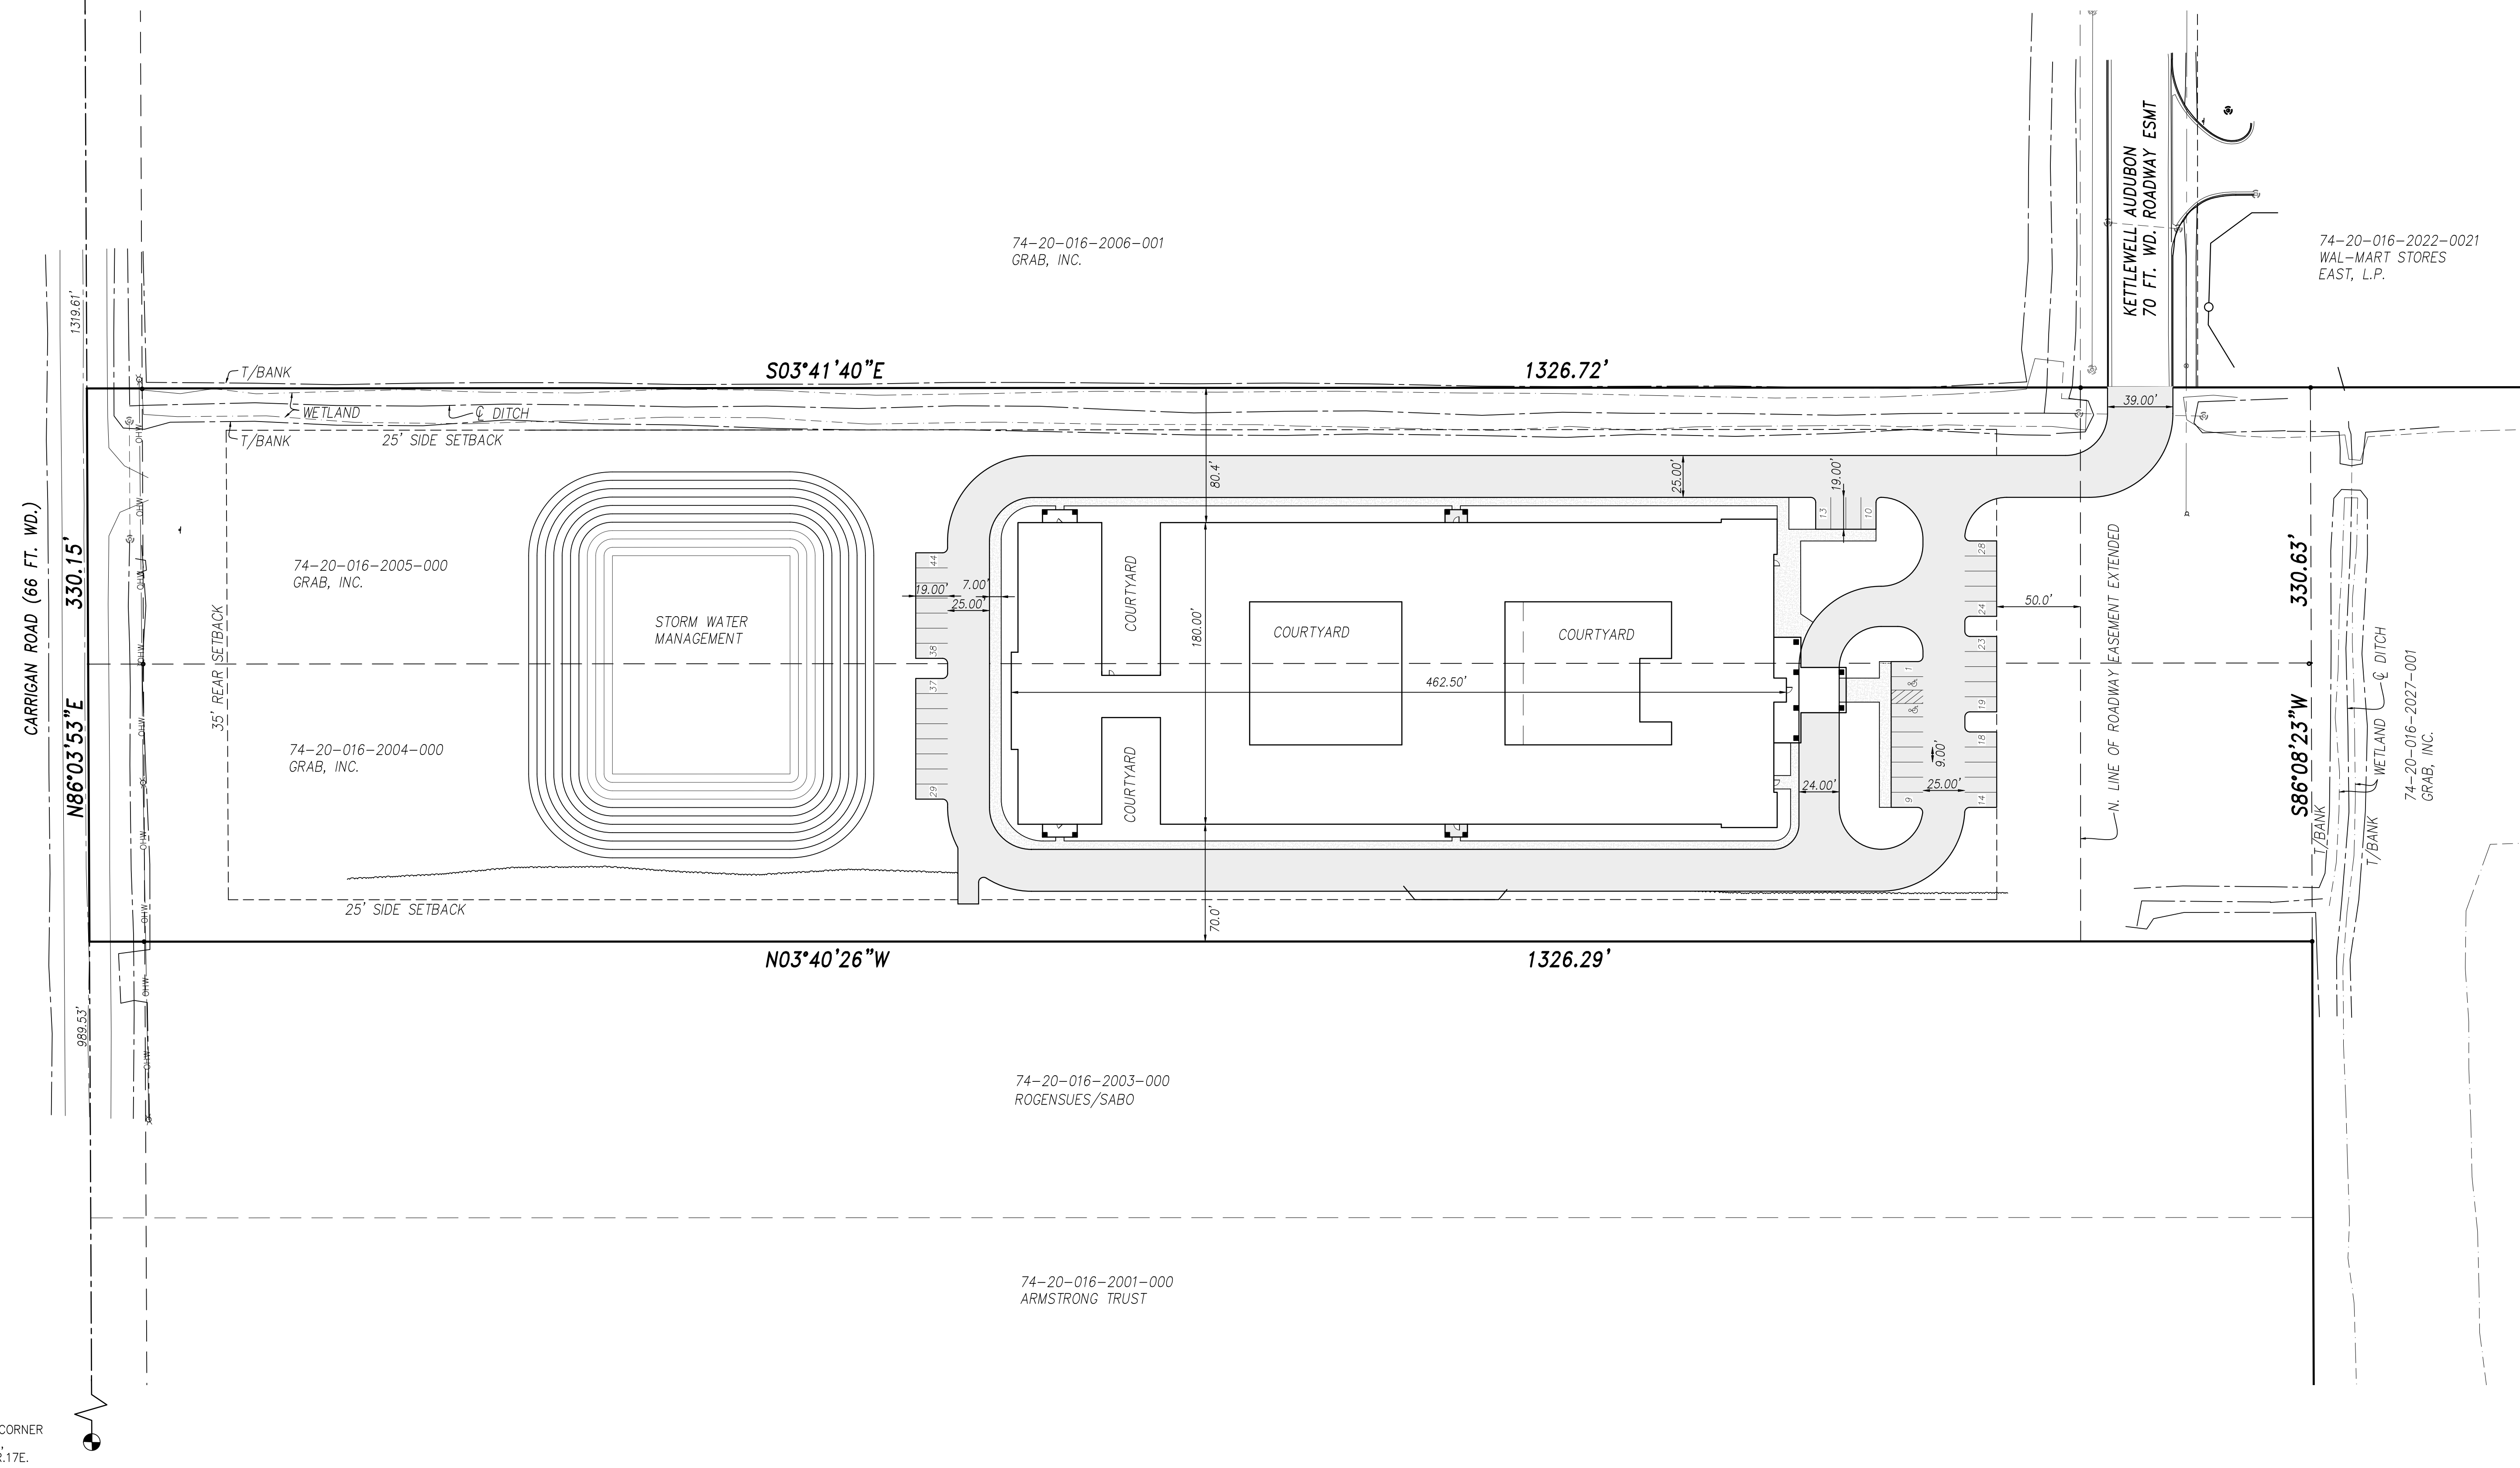

CONCEPT PLAN FOR REZONING APPLICATION
HAMPTON MANOR OF FORT GRATIOT
 ASSISTED LIVING FACILITY
 PART OF THE N.E. 1/4 OF SECTION 16, T.7 N., R.17 E.
 FORT GRATIOT TOWNSHIP, ST. CLAIR COUNTY, MICHIGAN

ENGINEERS-SURVEYORS
MLP
 AND ASSOCIATES, INC.
 Michael L. Priest & Associates, Inc.
 40855 Koppemick Road, Canton, MI 48187
 phone: (734) 459-8560
 fax: (734) 459-2585

STATUS: CONCEPT PLAN
 REVISIONS:
 DATE: 11-10-2023
 JOB NO. 2023.83

PROPRIETOR
 HAMPTON MANOR PREMIER
 ASSISTED LIVING, LLC
 1451 S. GRATIOT AVE.
 CLINTON TOWNSHIP, MI 48036
 MR. ZOHAB SYED (988) 708-1878

SHEET