

*Robert Montgomery, Supervisor
Robert Buechler, Clerk
George Wells, Treasurer*



*Adam Armbruster, Trustee
Scott Bradley, Trustee
Linda Bruckner, Trustee
Robert C. Crawford, Trustee*

**FORT GRATIOT CHARTER TOWNSHIP
ZONING BOARD OF APPEALS
COUNTY OF ST. CLAIR, MICHIGAN**

PLEASE TAKE NOTICE that a public hearing during a regular meeting of the Fort Gratiot Charter Township Zoning Board of Appeals will be held on **Tuesday, January 21, 2025** beginning at 7:00 o'clock p.m., in the Gardendale Meeting Room at the Fort Gratiot Municipal Center, 3720 Keewahdin Road, Fort Gratiot, Michigan 48059, for the purpose of reviewing this request, to hear comments and/or objections and to take action.

OWNER: Barrett Investments LLC, 71 Thompson Street, Alpharetta, GA 30009

APPLICANT: Roger Wesch, 7716 Metcalf Road, Greenwood, MI 48006

REQUEST: Class A Designation

LOCATION: 4711 Meadowlawn Drive


PARCEL ID #:74-20-015-4016-000

LEGAL: S 58.72 FT OF N 500.37 FT OF E 297 FT OF W 627 FT OF SW 1/4 FRAC SECTION 15
T7N R17E 0.4 A

All property owners within 300' of the property described herein, by law, must be notified. The applicant, owner, or a representative must be present for action to be taken. The public will have an opportunity to deliver comments during the *Public Comment* portion of the meeting. Each person wishing to address the Zoning Board of Appeals is given three (3) minutes to speak, all comments must be addressed to the Chair, and questions will not be taken at that time. Upon hearing all public comment, the public hearing is closed and no additional public comment will be heard. Written comments may also be submitted prior to the meeting by mail, email or hand delivered, and must be received by 4:00 PM on the meeting date to be distributed to the Zoning Board of Appeals.

If you have any questions regarding this request, please contact the Office of Community Development at (810) 385-4489 extension 1113 or at planning@fortgratiot.us prior to the meeting.

*** * * D R A W I N G O N R E V E R S E * * ***

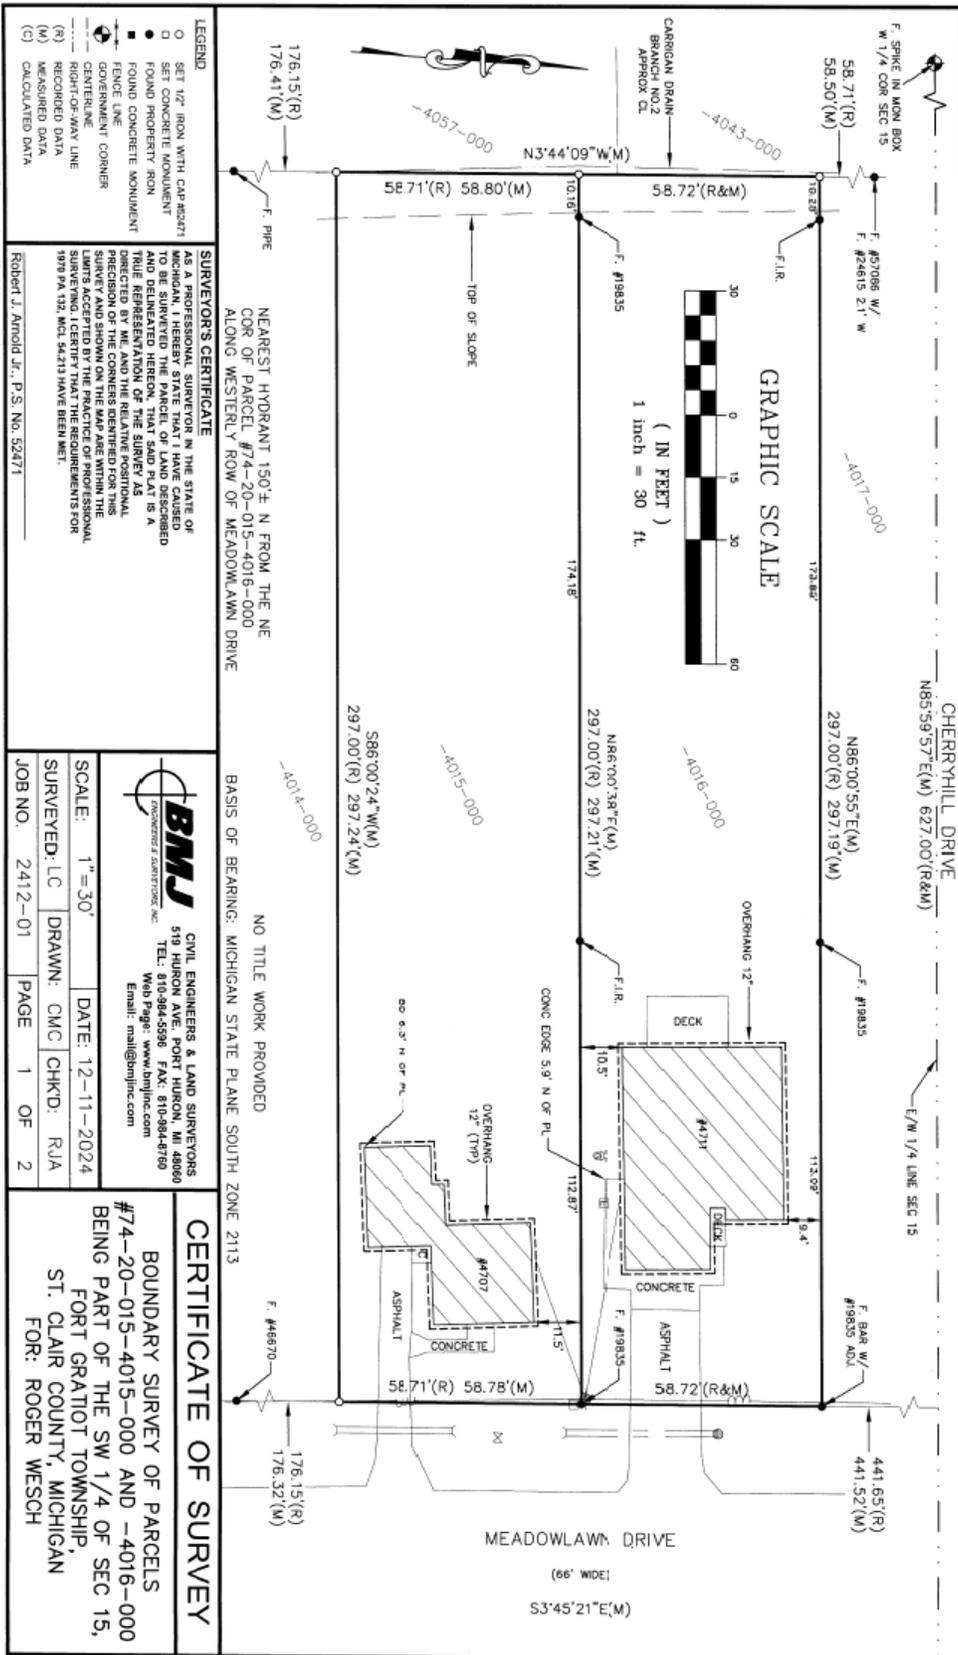

LEGEND

- SET 1/2" IRON WITH CAP #52471
- SET CONCRETE MONUMENT
- FOUND PROPERTY IRON
- FOUND CONCRETE MONUMENT
- FENCE LINE
- GOVERNMENT CORNER
- CENTERLINE MONUMENT
- RIGHT-OF-WAY LINE
- (R) RECORDED DATA
- (M) MEASURED DATA
- (C) CALCULATED DATA

SURVEYOR'S CERTIFICATE

AS A PROFESSIONAL SURVEYOR IN THE STATE OF MICHIGAN, I HEREBY STATE THAT I HAVE CAUSED TO BE SURVEYED THE PARCEL OF LAND DESCRIBED AND DELINEATED HEREON, THAT SAID PARCEL IS A CERTAIN PART OF PARCEL #74-20-015-4016-000 DIRECTED BY ME AND THE RELATIVE POSITIONAL PRECISION OF THE CORNERS IDENTIFIED FOR THIS SURVEY AND SHOWN ON THE MAP ARE WITHIN THE LIMITS ACCEPTED BY THE PRACTICE OF PROFESSIONAL SURVEYING IN MICHIGAN. THE INSTRUMENTS FOR 9979 PA 132, MCL 54213 HAVE BEEN MET.

Robert J. Arnold Jr., P.S. No. 52471

NEAREST HYDRANT 150± N FROM THE NE COR OF PARCEL #74-20-015-4016-000 ALONG WESTERLY ROW OF MEADOWLAWN DRIVE

NO TILE WORK PROVIDED

BASIS OF BEARING: MICHIGAN STATE PLANE SOUTH ZONE 2113

BMI
 CIVIL ENGINEERS & LAND SURVEYORS
 519 HURON AVE. PORT HURON, MI 48060
 TEL: 810-984-5596 FAX: 810-984-8789
 Web Page: www.bmiinc.com
 Email: mail@bmiinc.com

SCALE: 1" = 30'
 SURVEYED: LC DRAWN: CMC CHKD: RJA
 JOB NO. 2412-01 PAGE 1 OF 2

DATE: 12-11-2024

CERTIFICATE OF SURVEY

BOUNDARY SURVEY OF PARCELS #74-20-015-4015-000 AND -4016-000 BEING PART OF THE SW 1/4 OF SEC 15, FORT GRATIOT TOWNSHIP, ST. CLAIR COUNTY, MICHIGAN FOR: ROOER WESCH